


PERLESAUNA

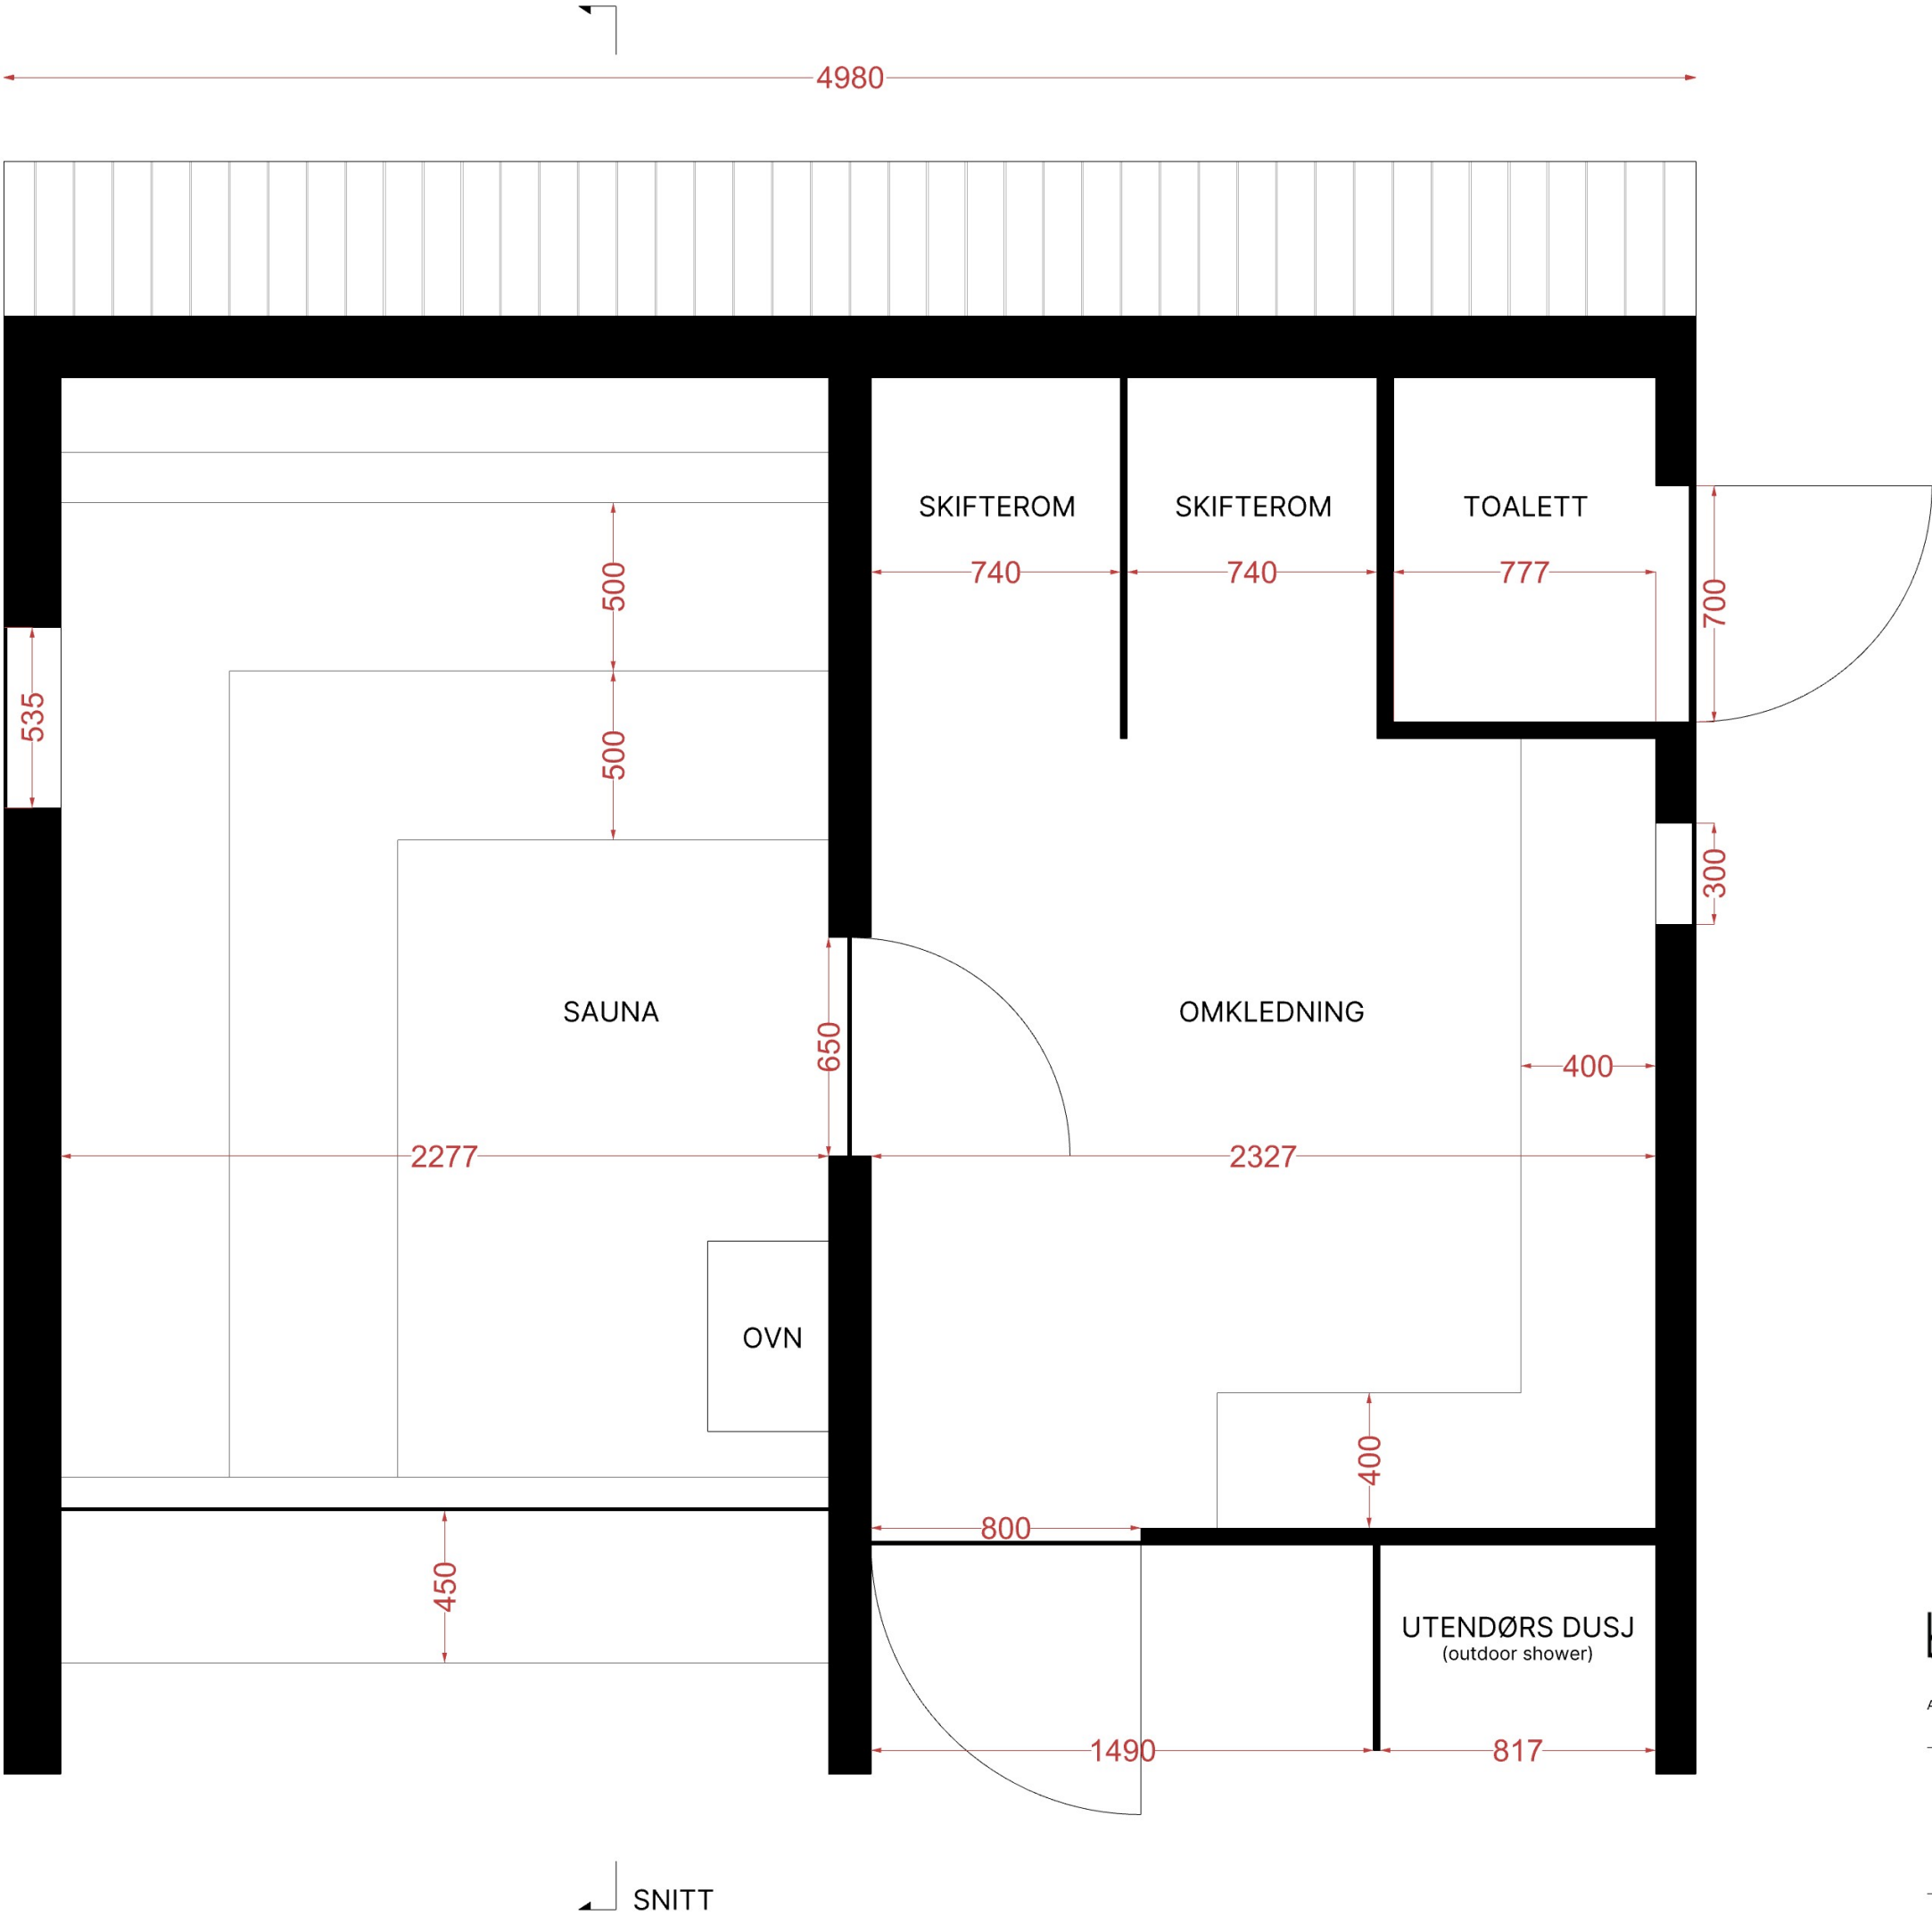


Perlesauna

Plan




Perlesauna

Fasade

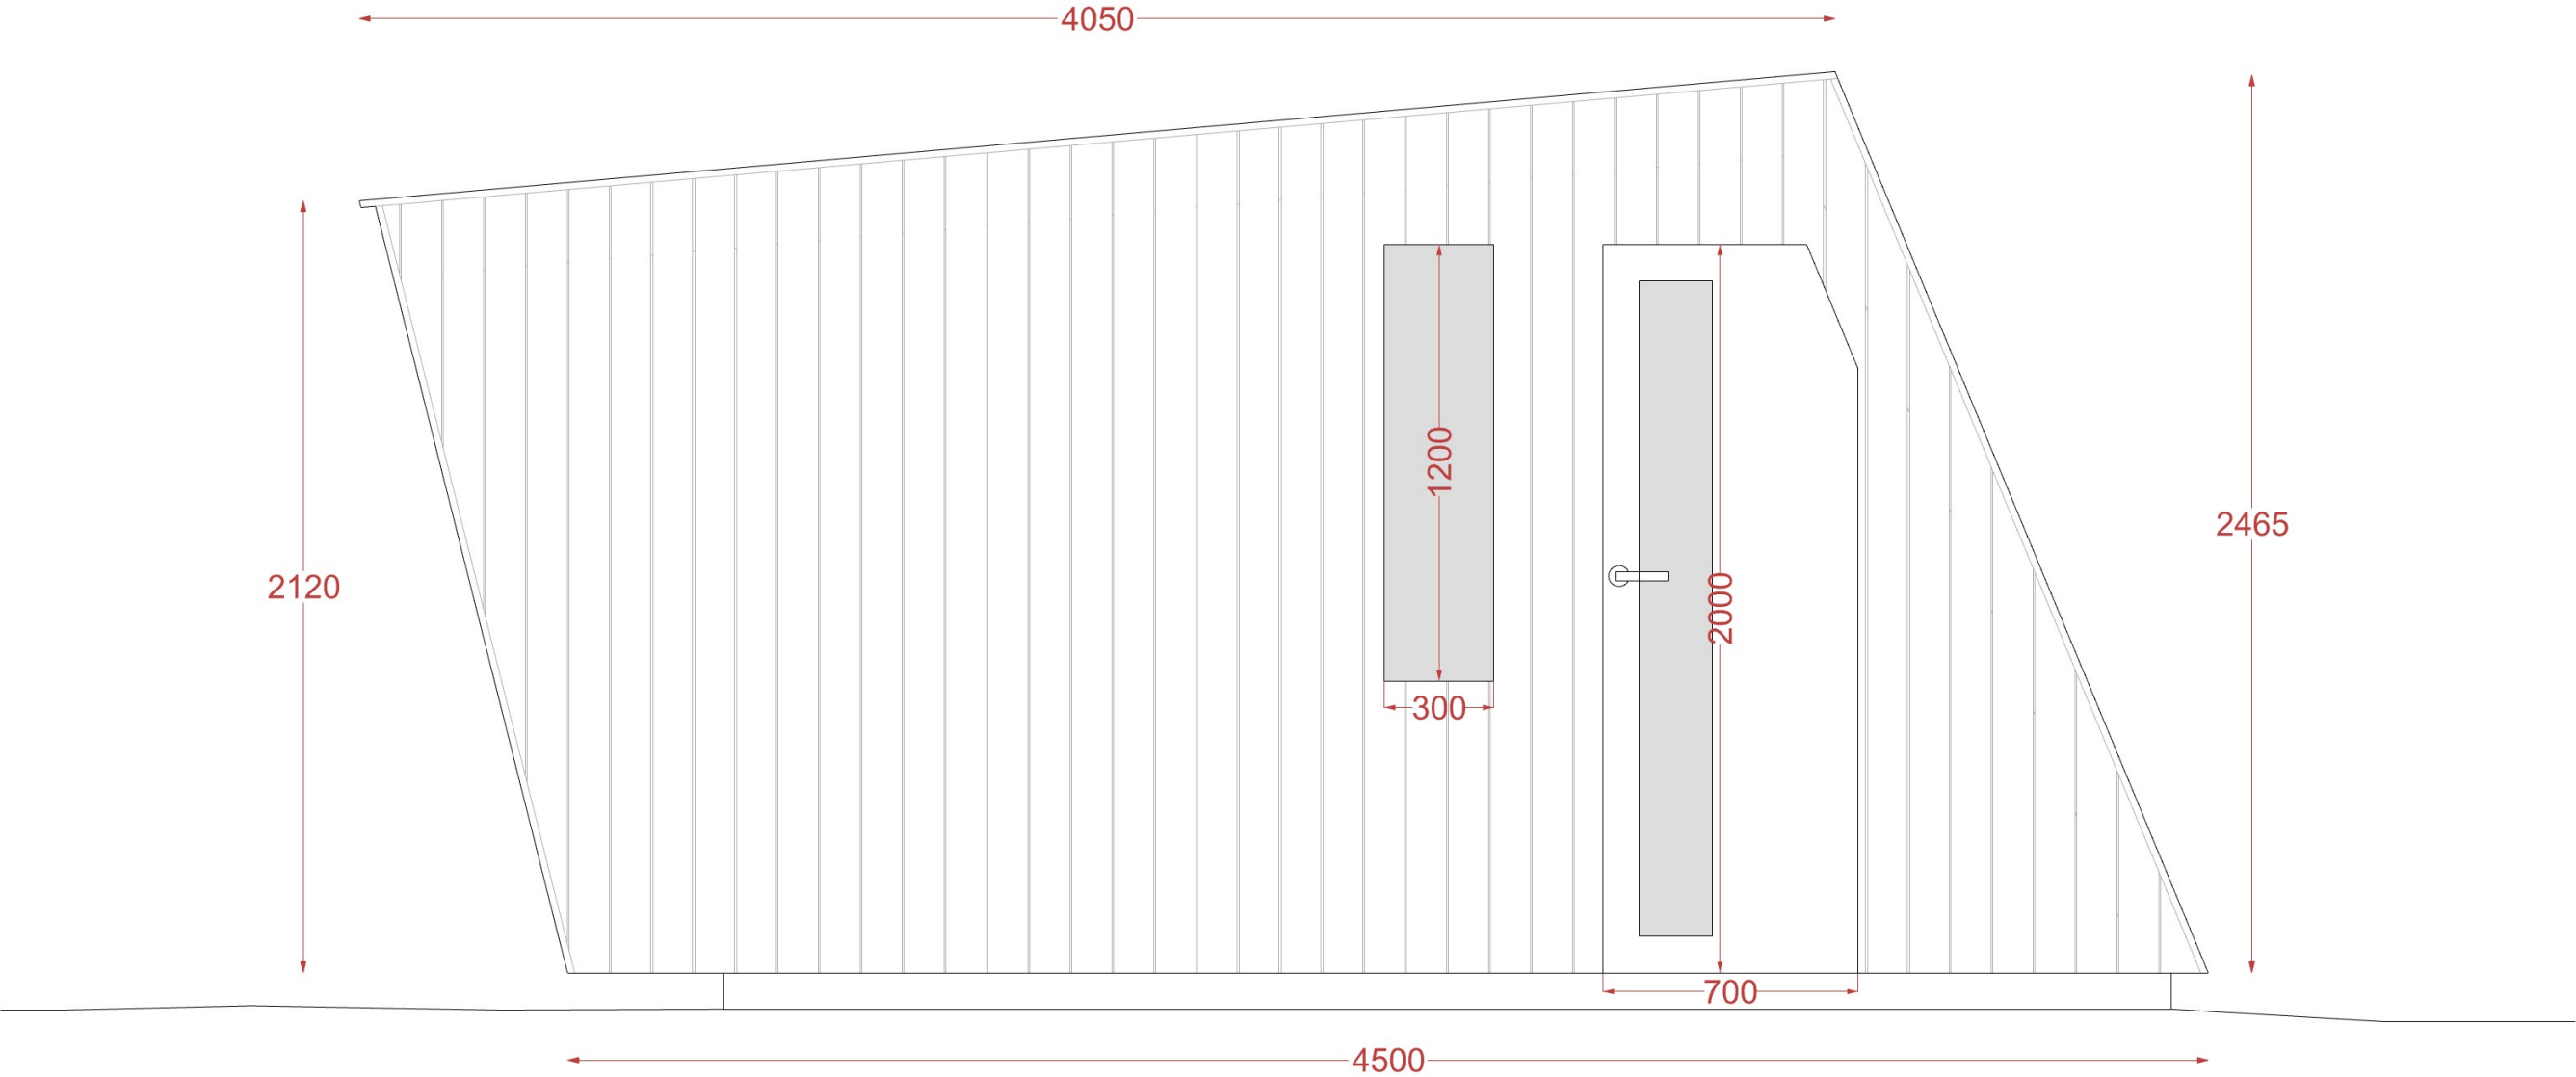

Perlesauna
Snitt

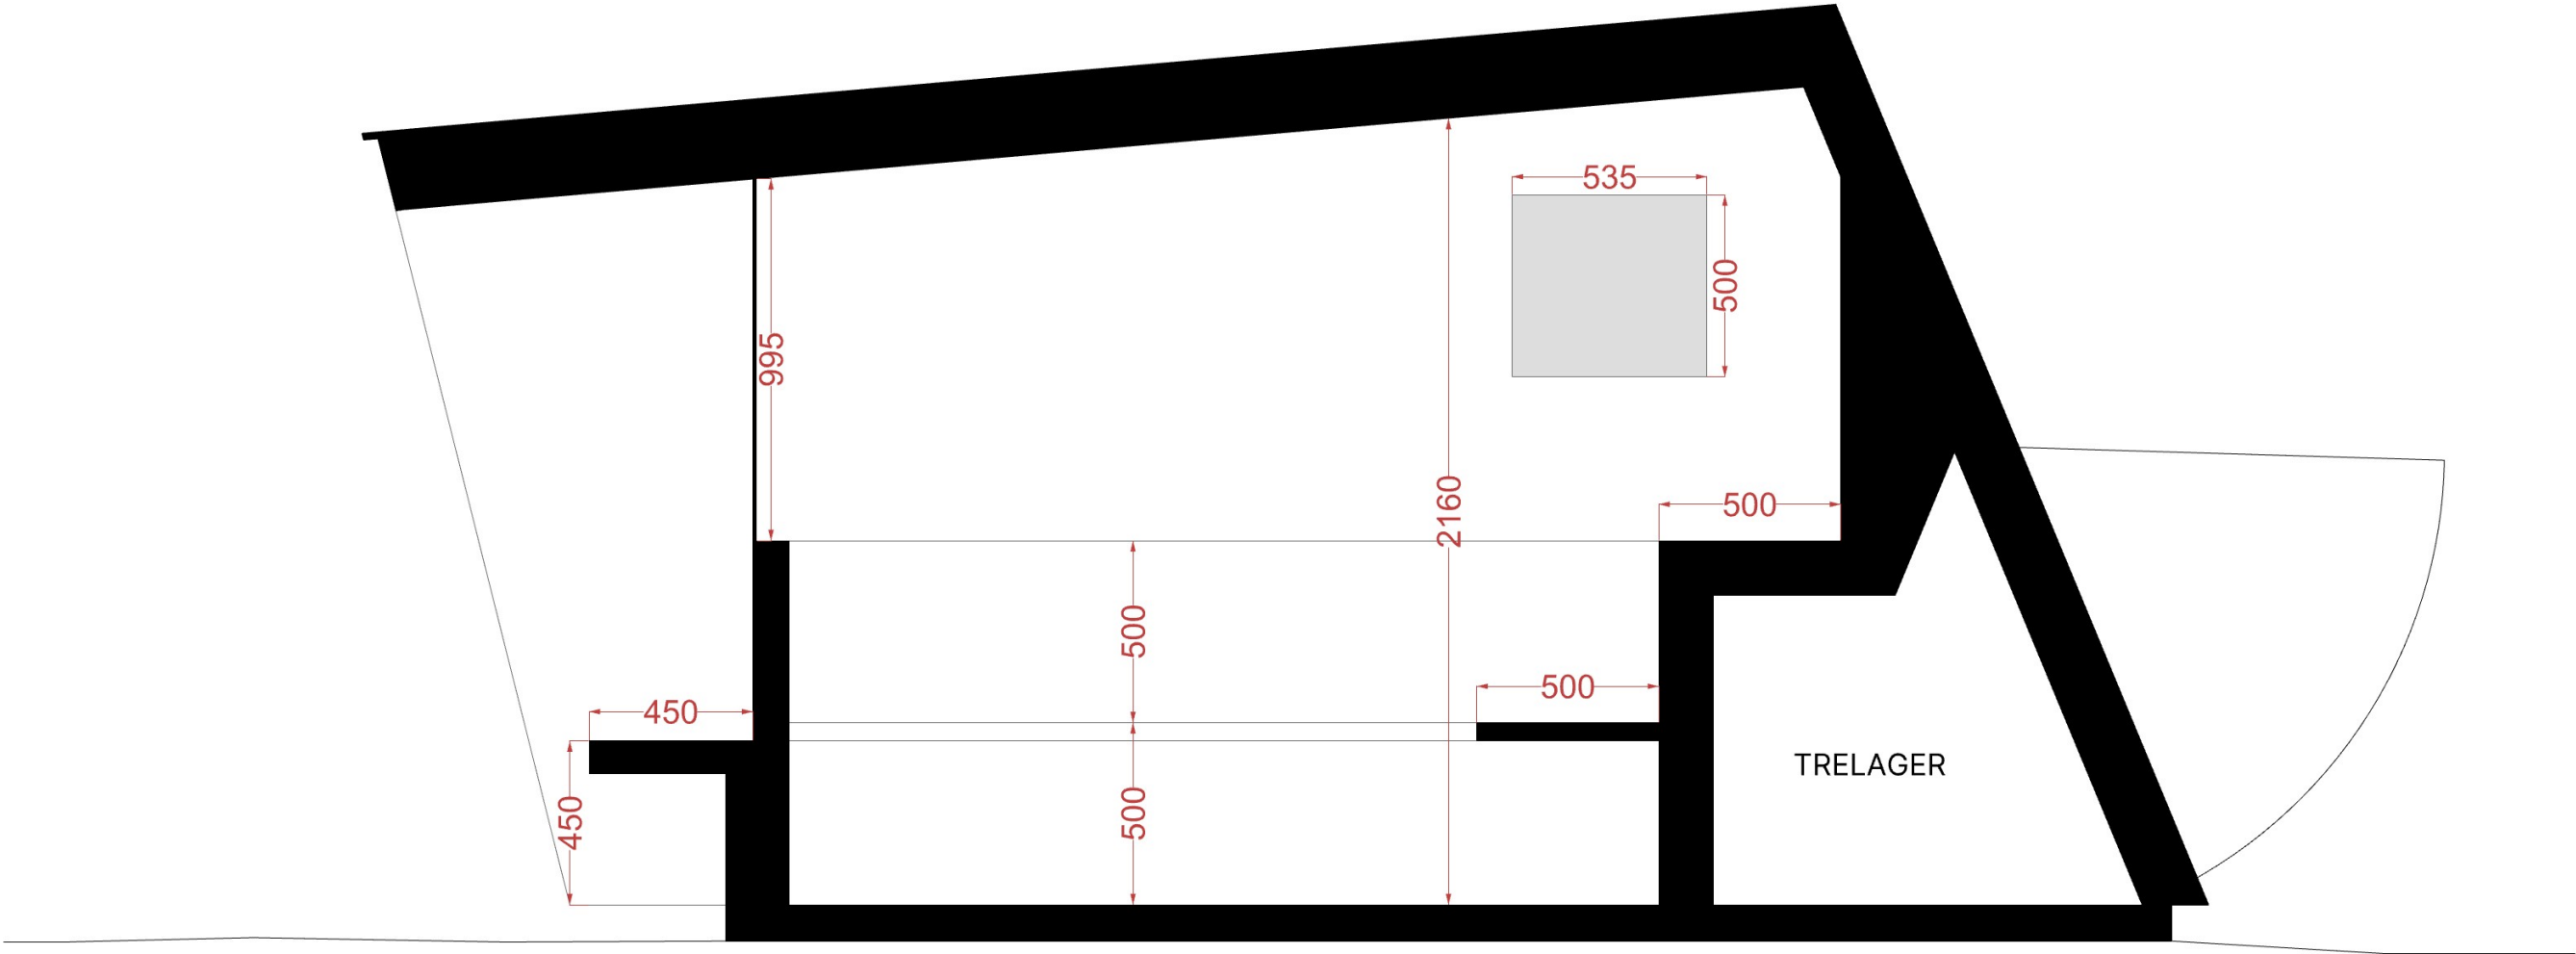


Perlesauna

Visualisering Front




Perlesauna

Visualisering - 2 Moduler

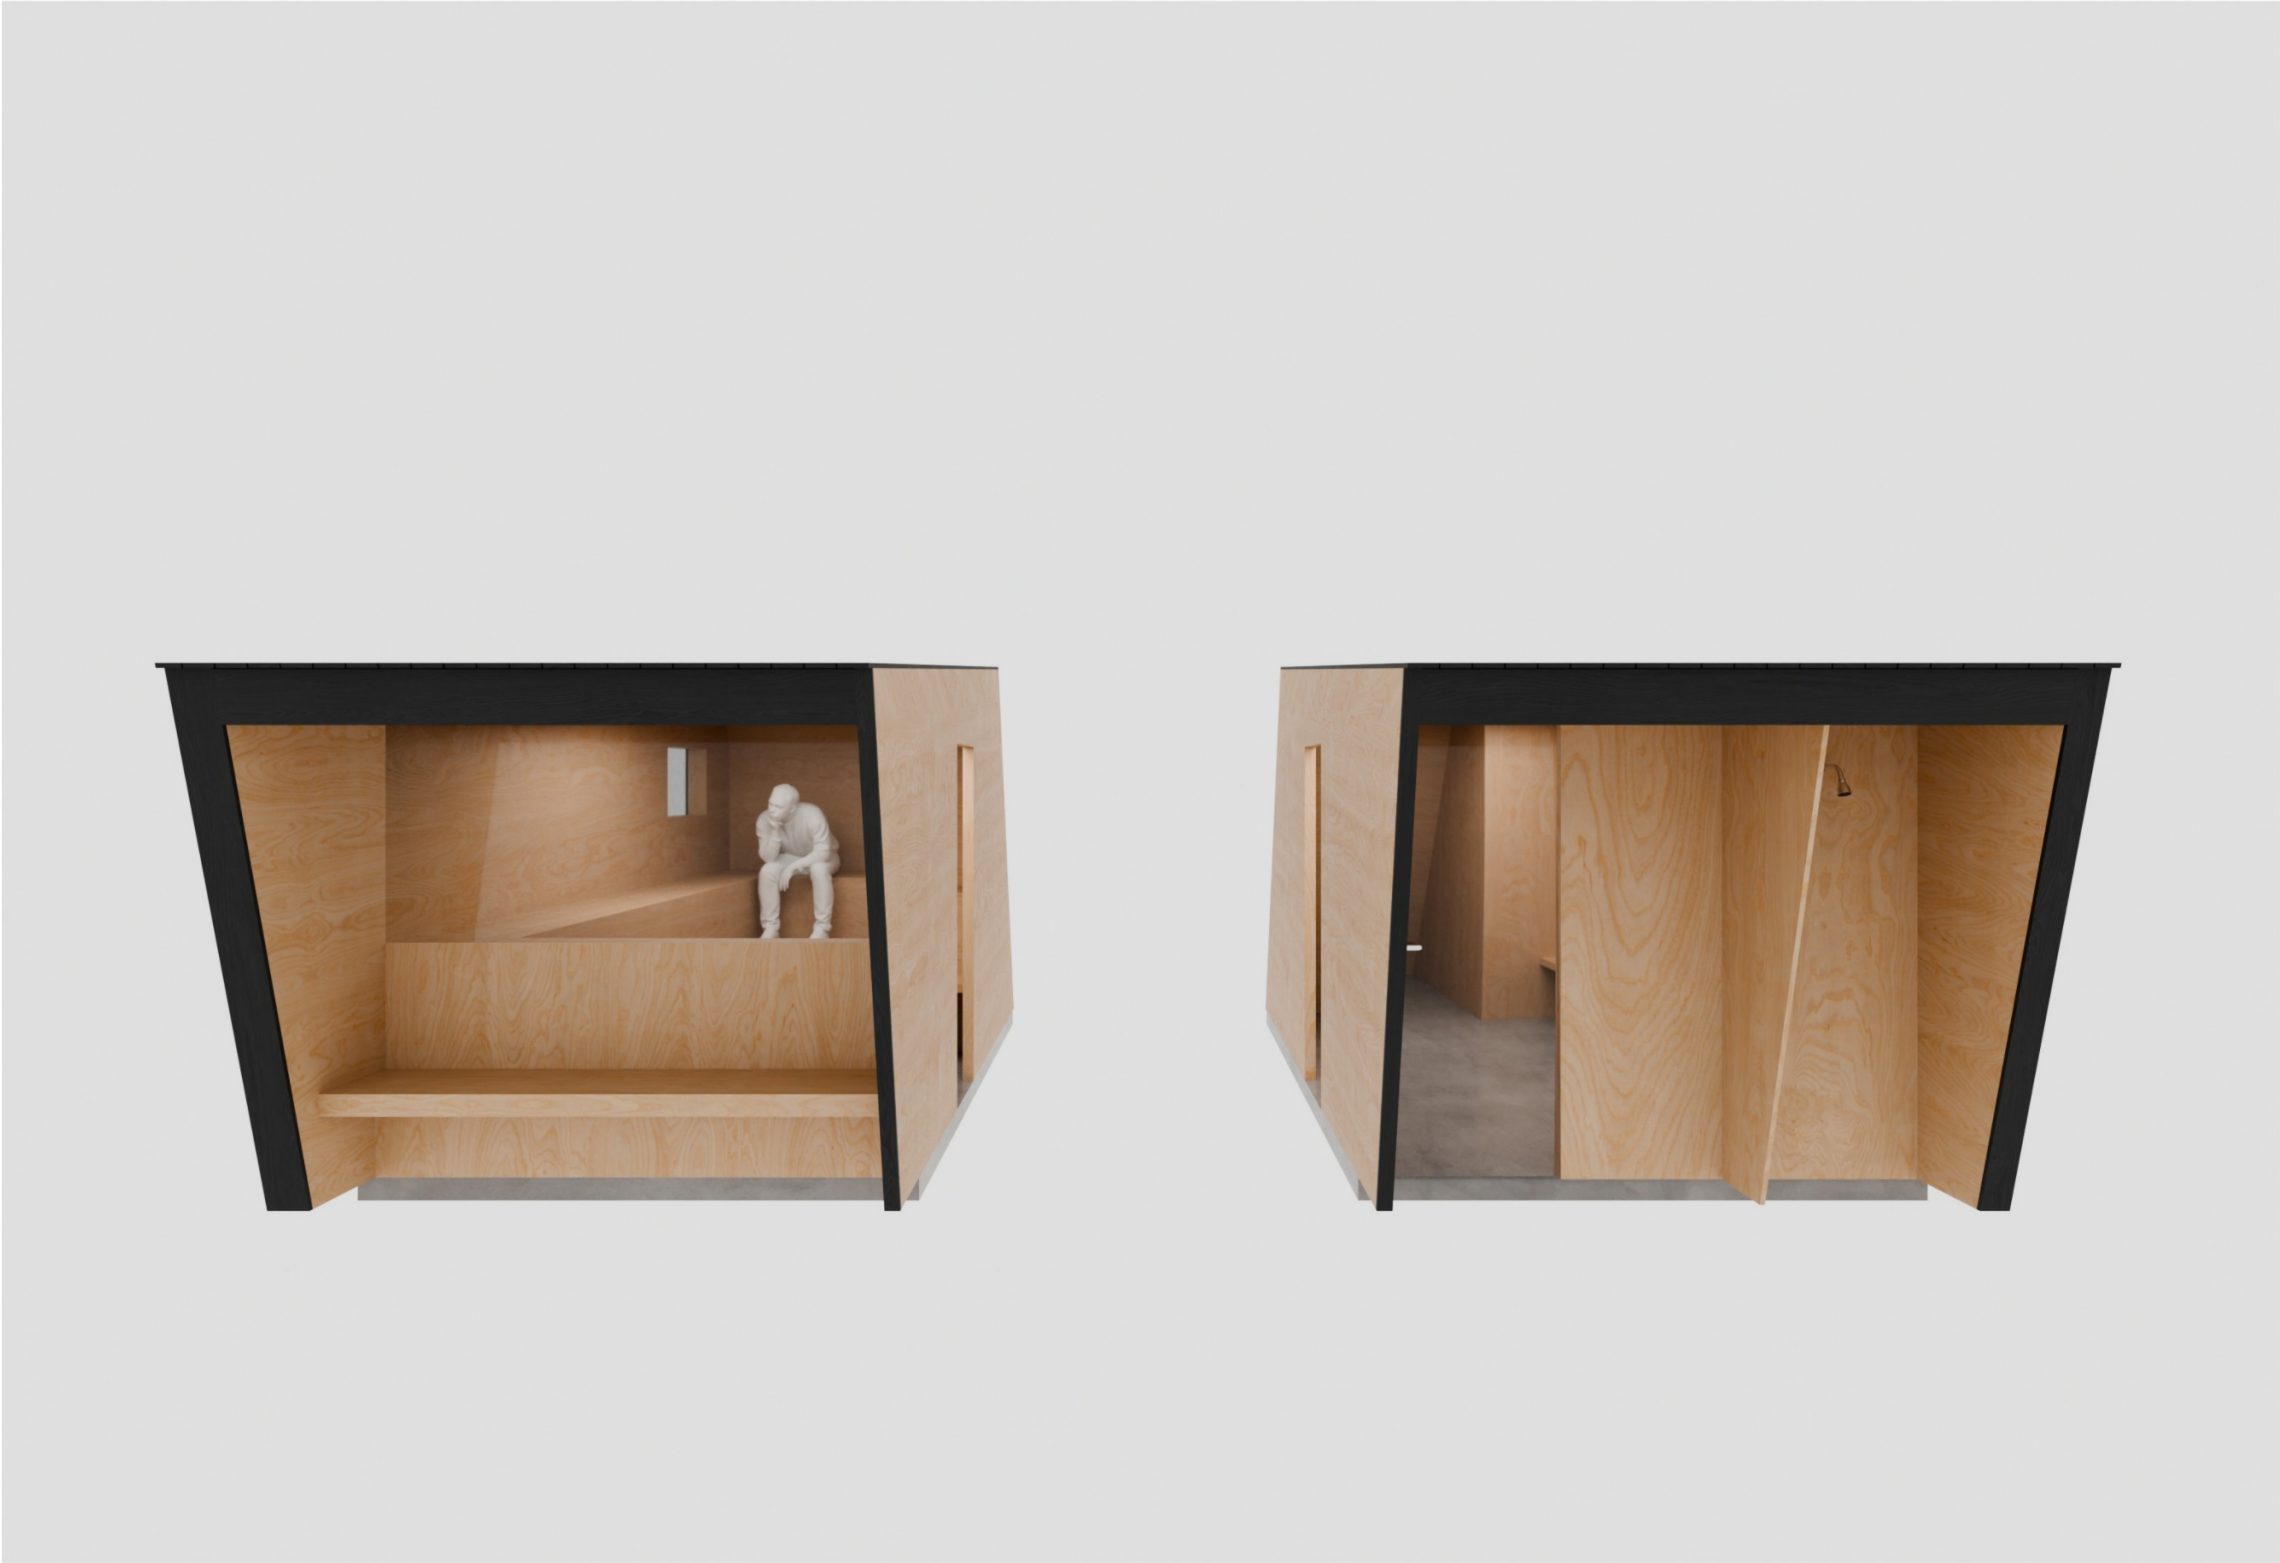

Perlesauna

Visualisering Side

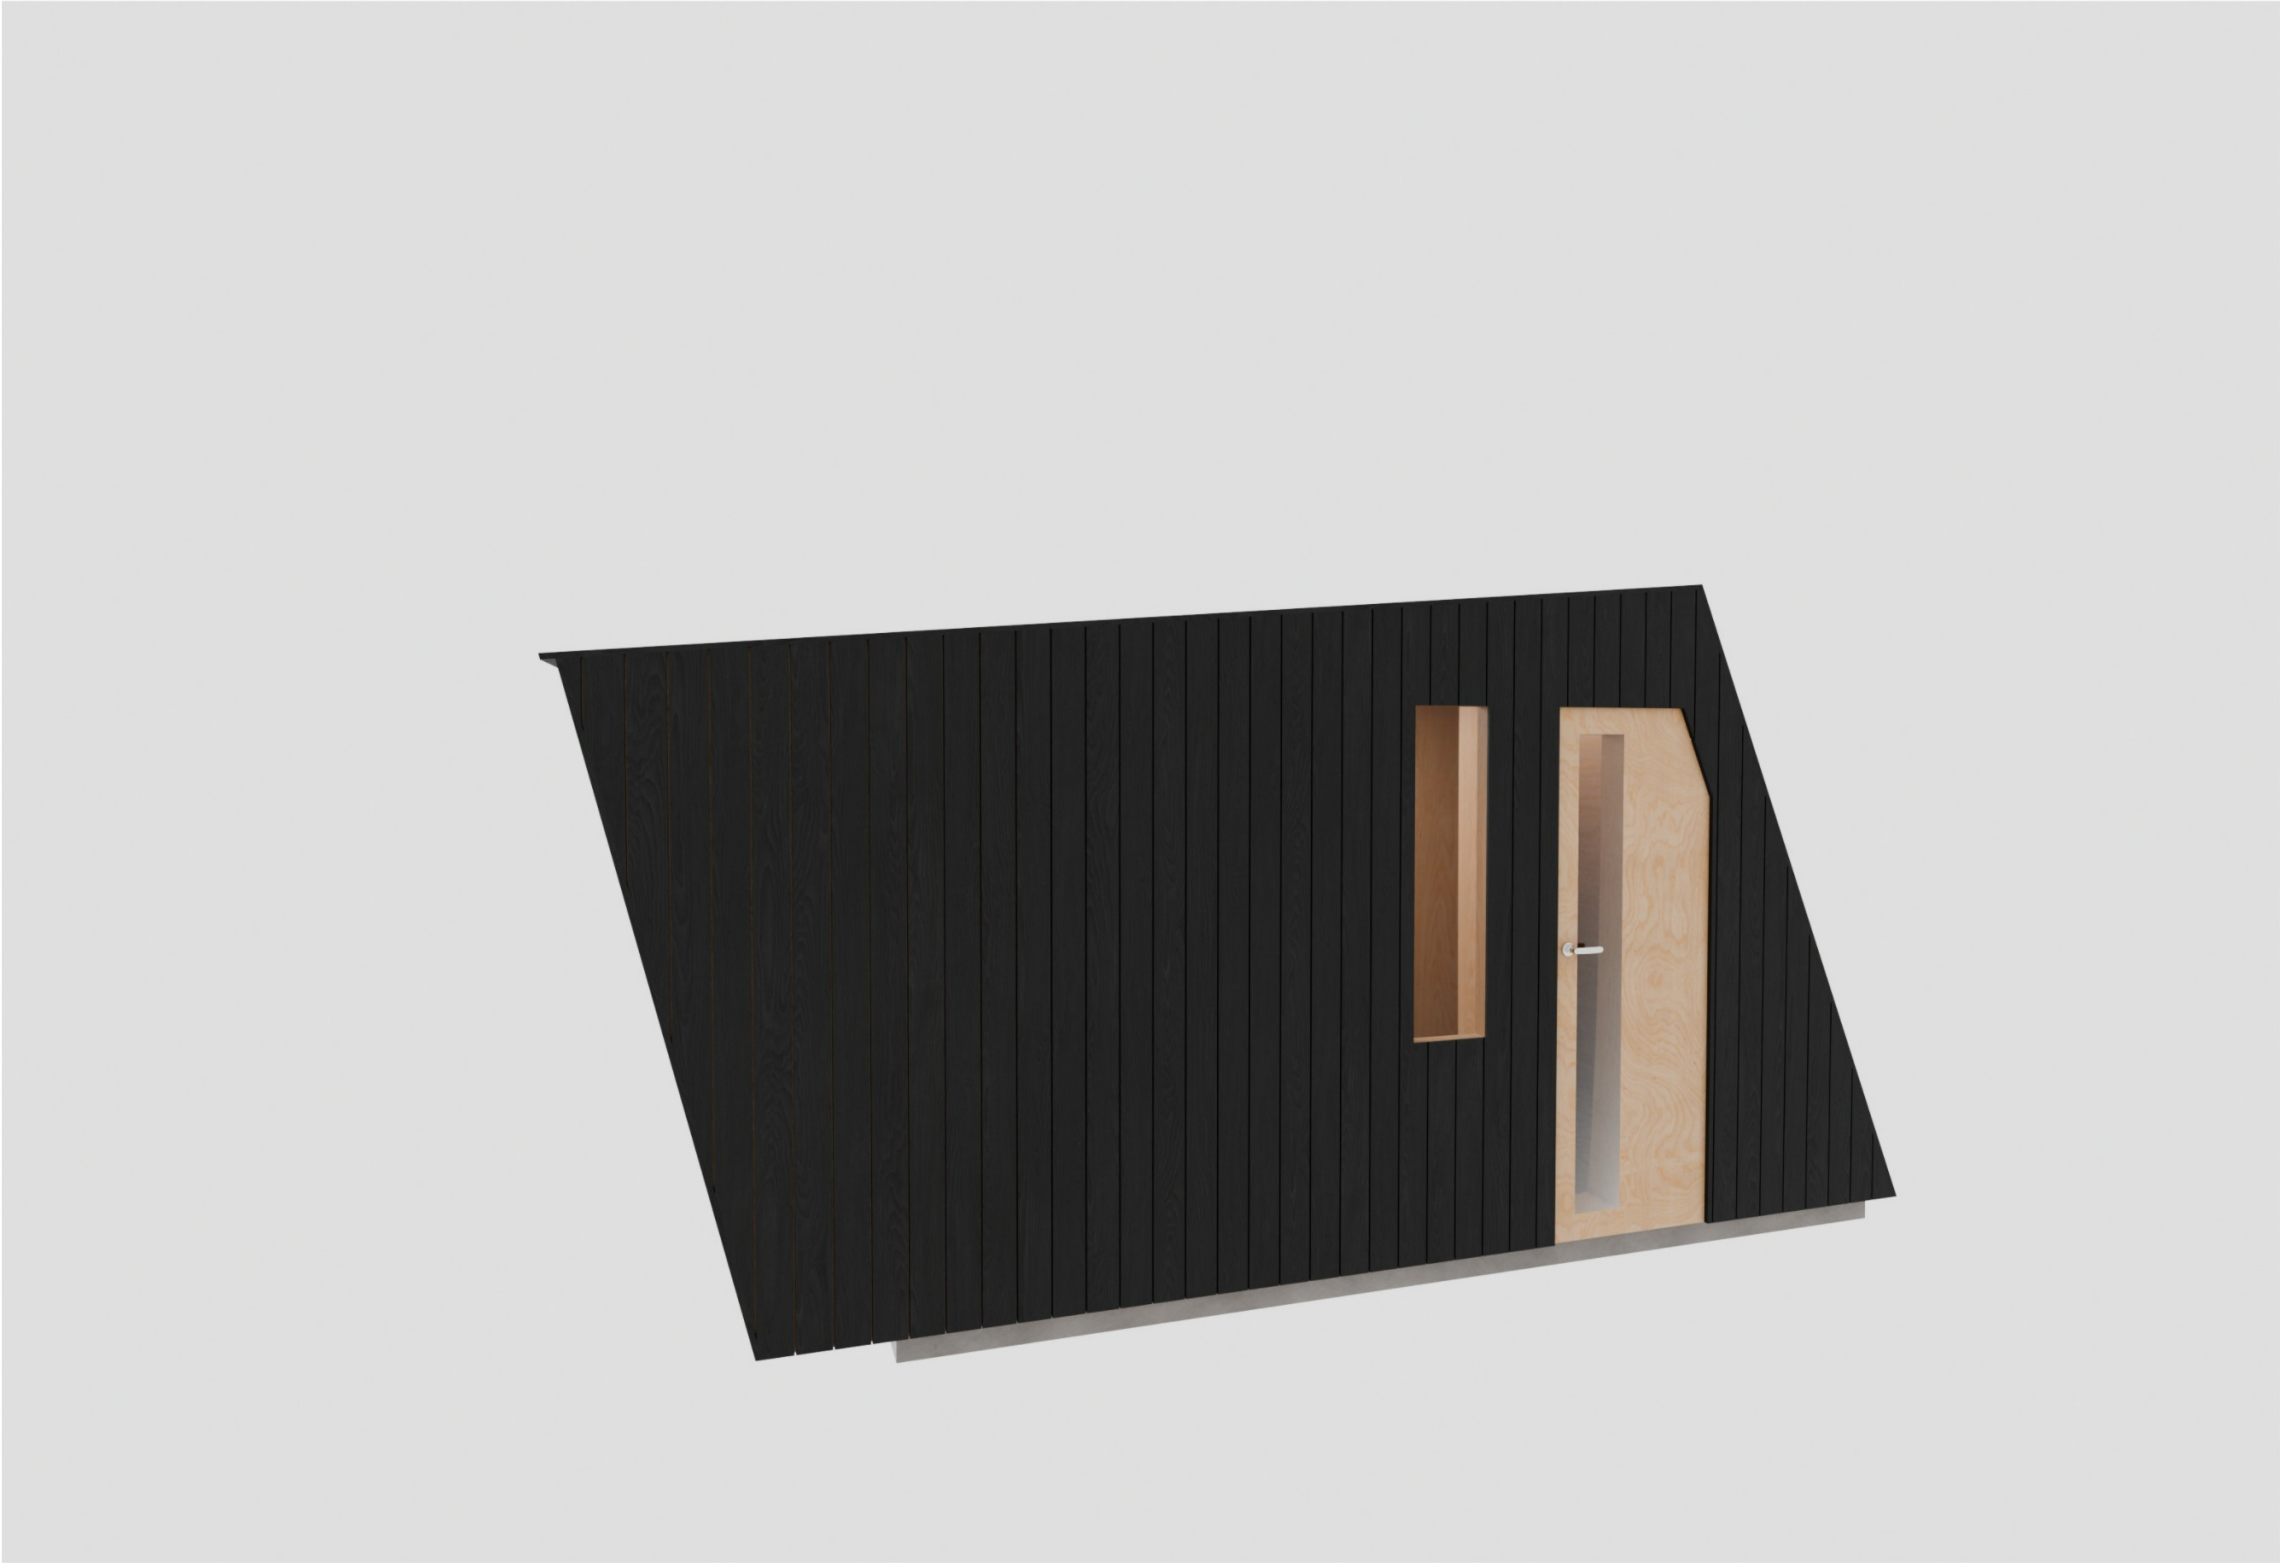

Perlesauna

Visualisering Side



Perlesauna

Visualisering Ovenifra

